



COCHRAN AVENUE (M-50) AT MEDIAN

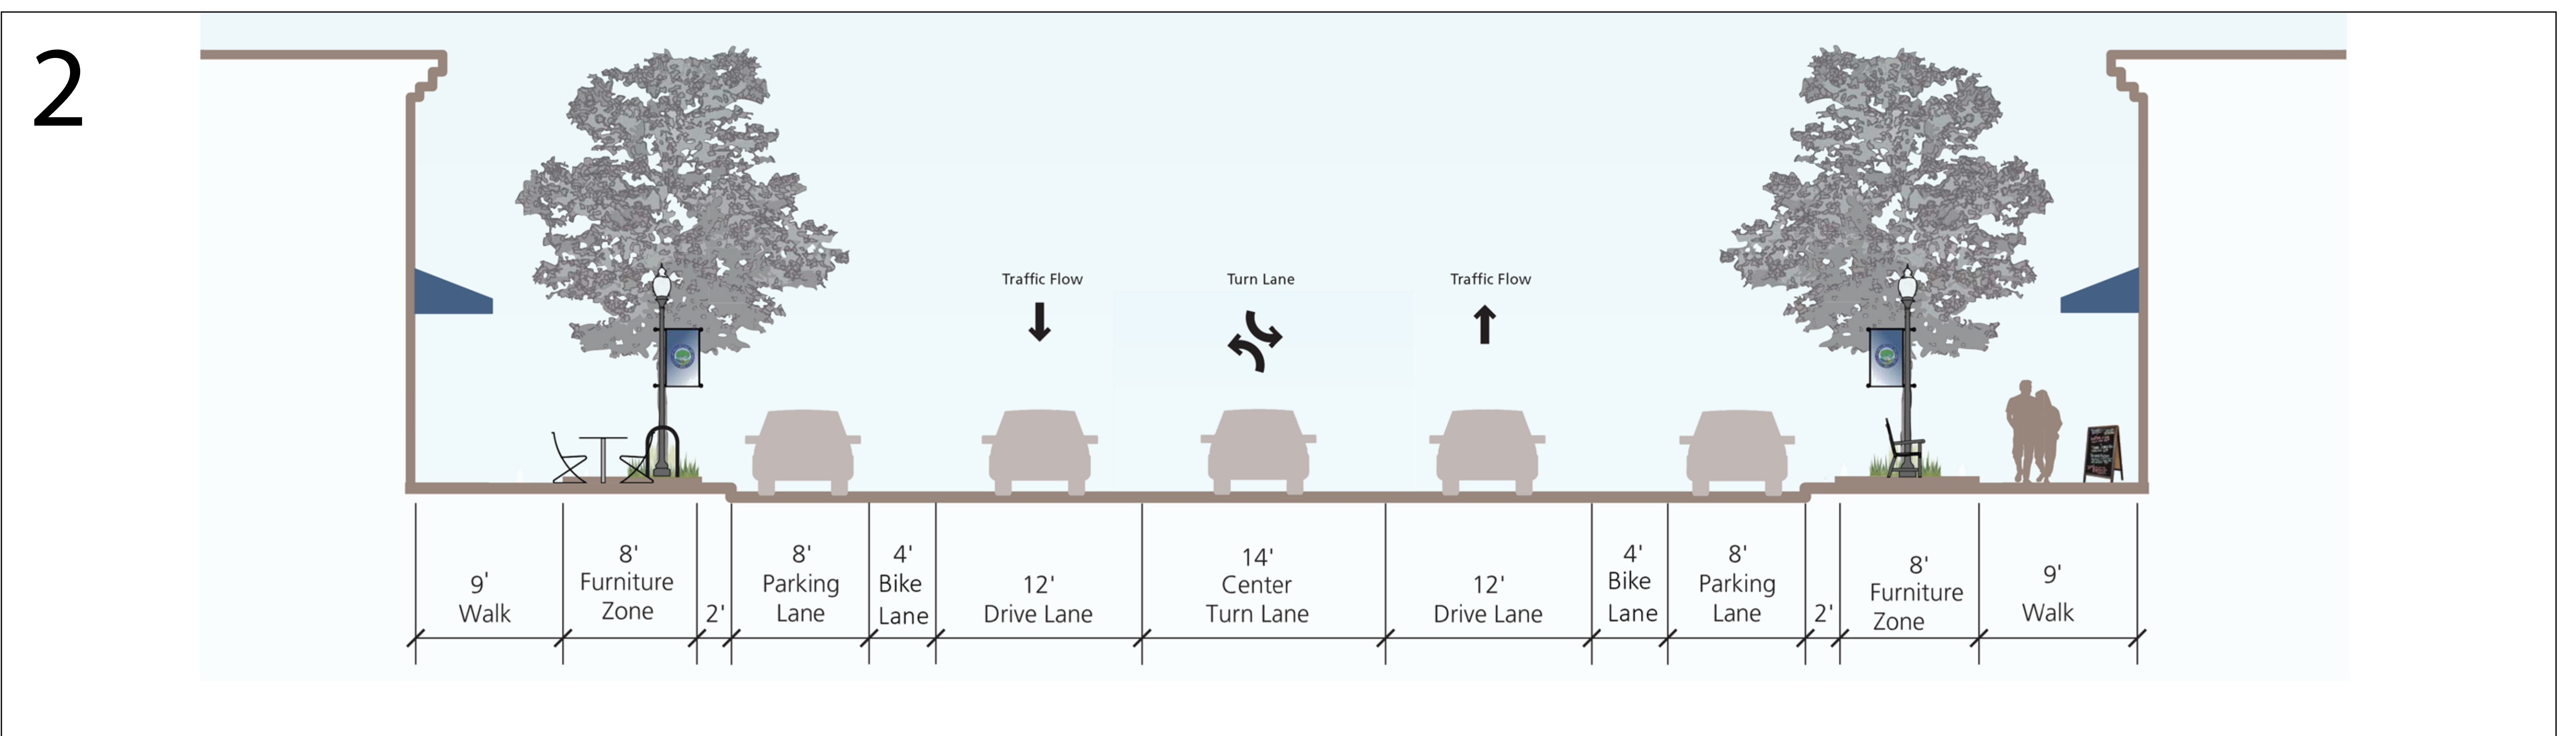

COCHRAN AVENUE (M-50) AT TURN LANE

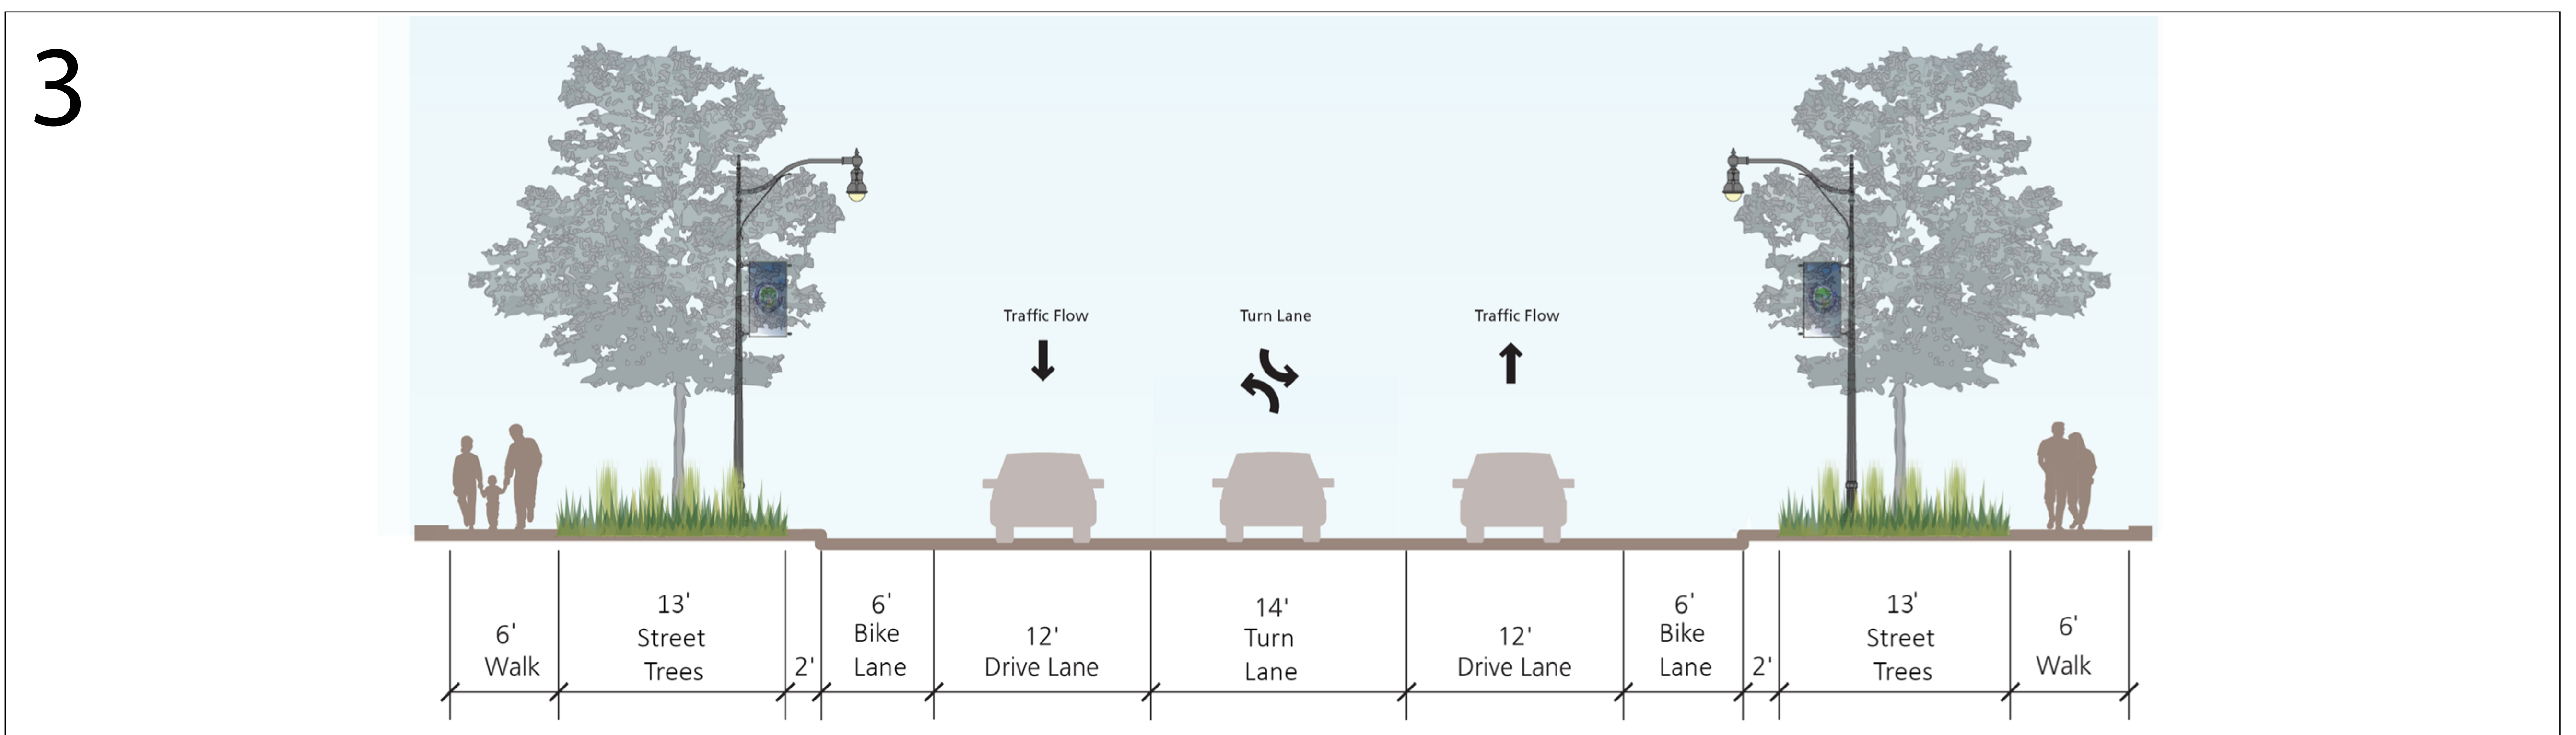

COCHRAN AVENUE (M-50) SOUTH OF SEMINARY STREET

DOWNTOWN FRAMEWORK PLAN

Charlotte, Michigan

August 2017